


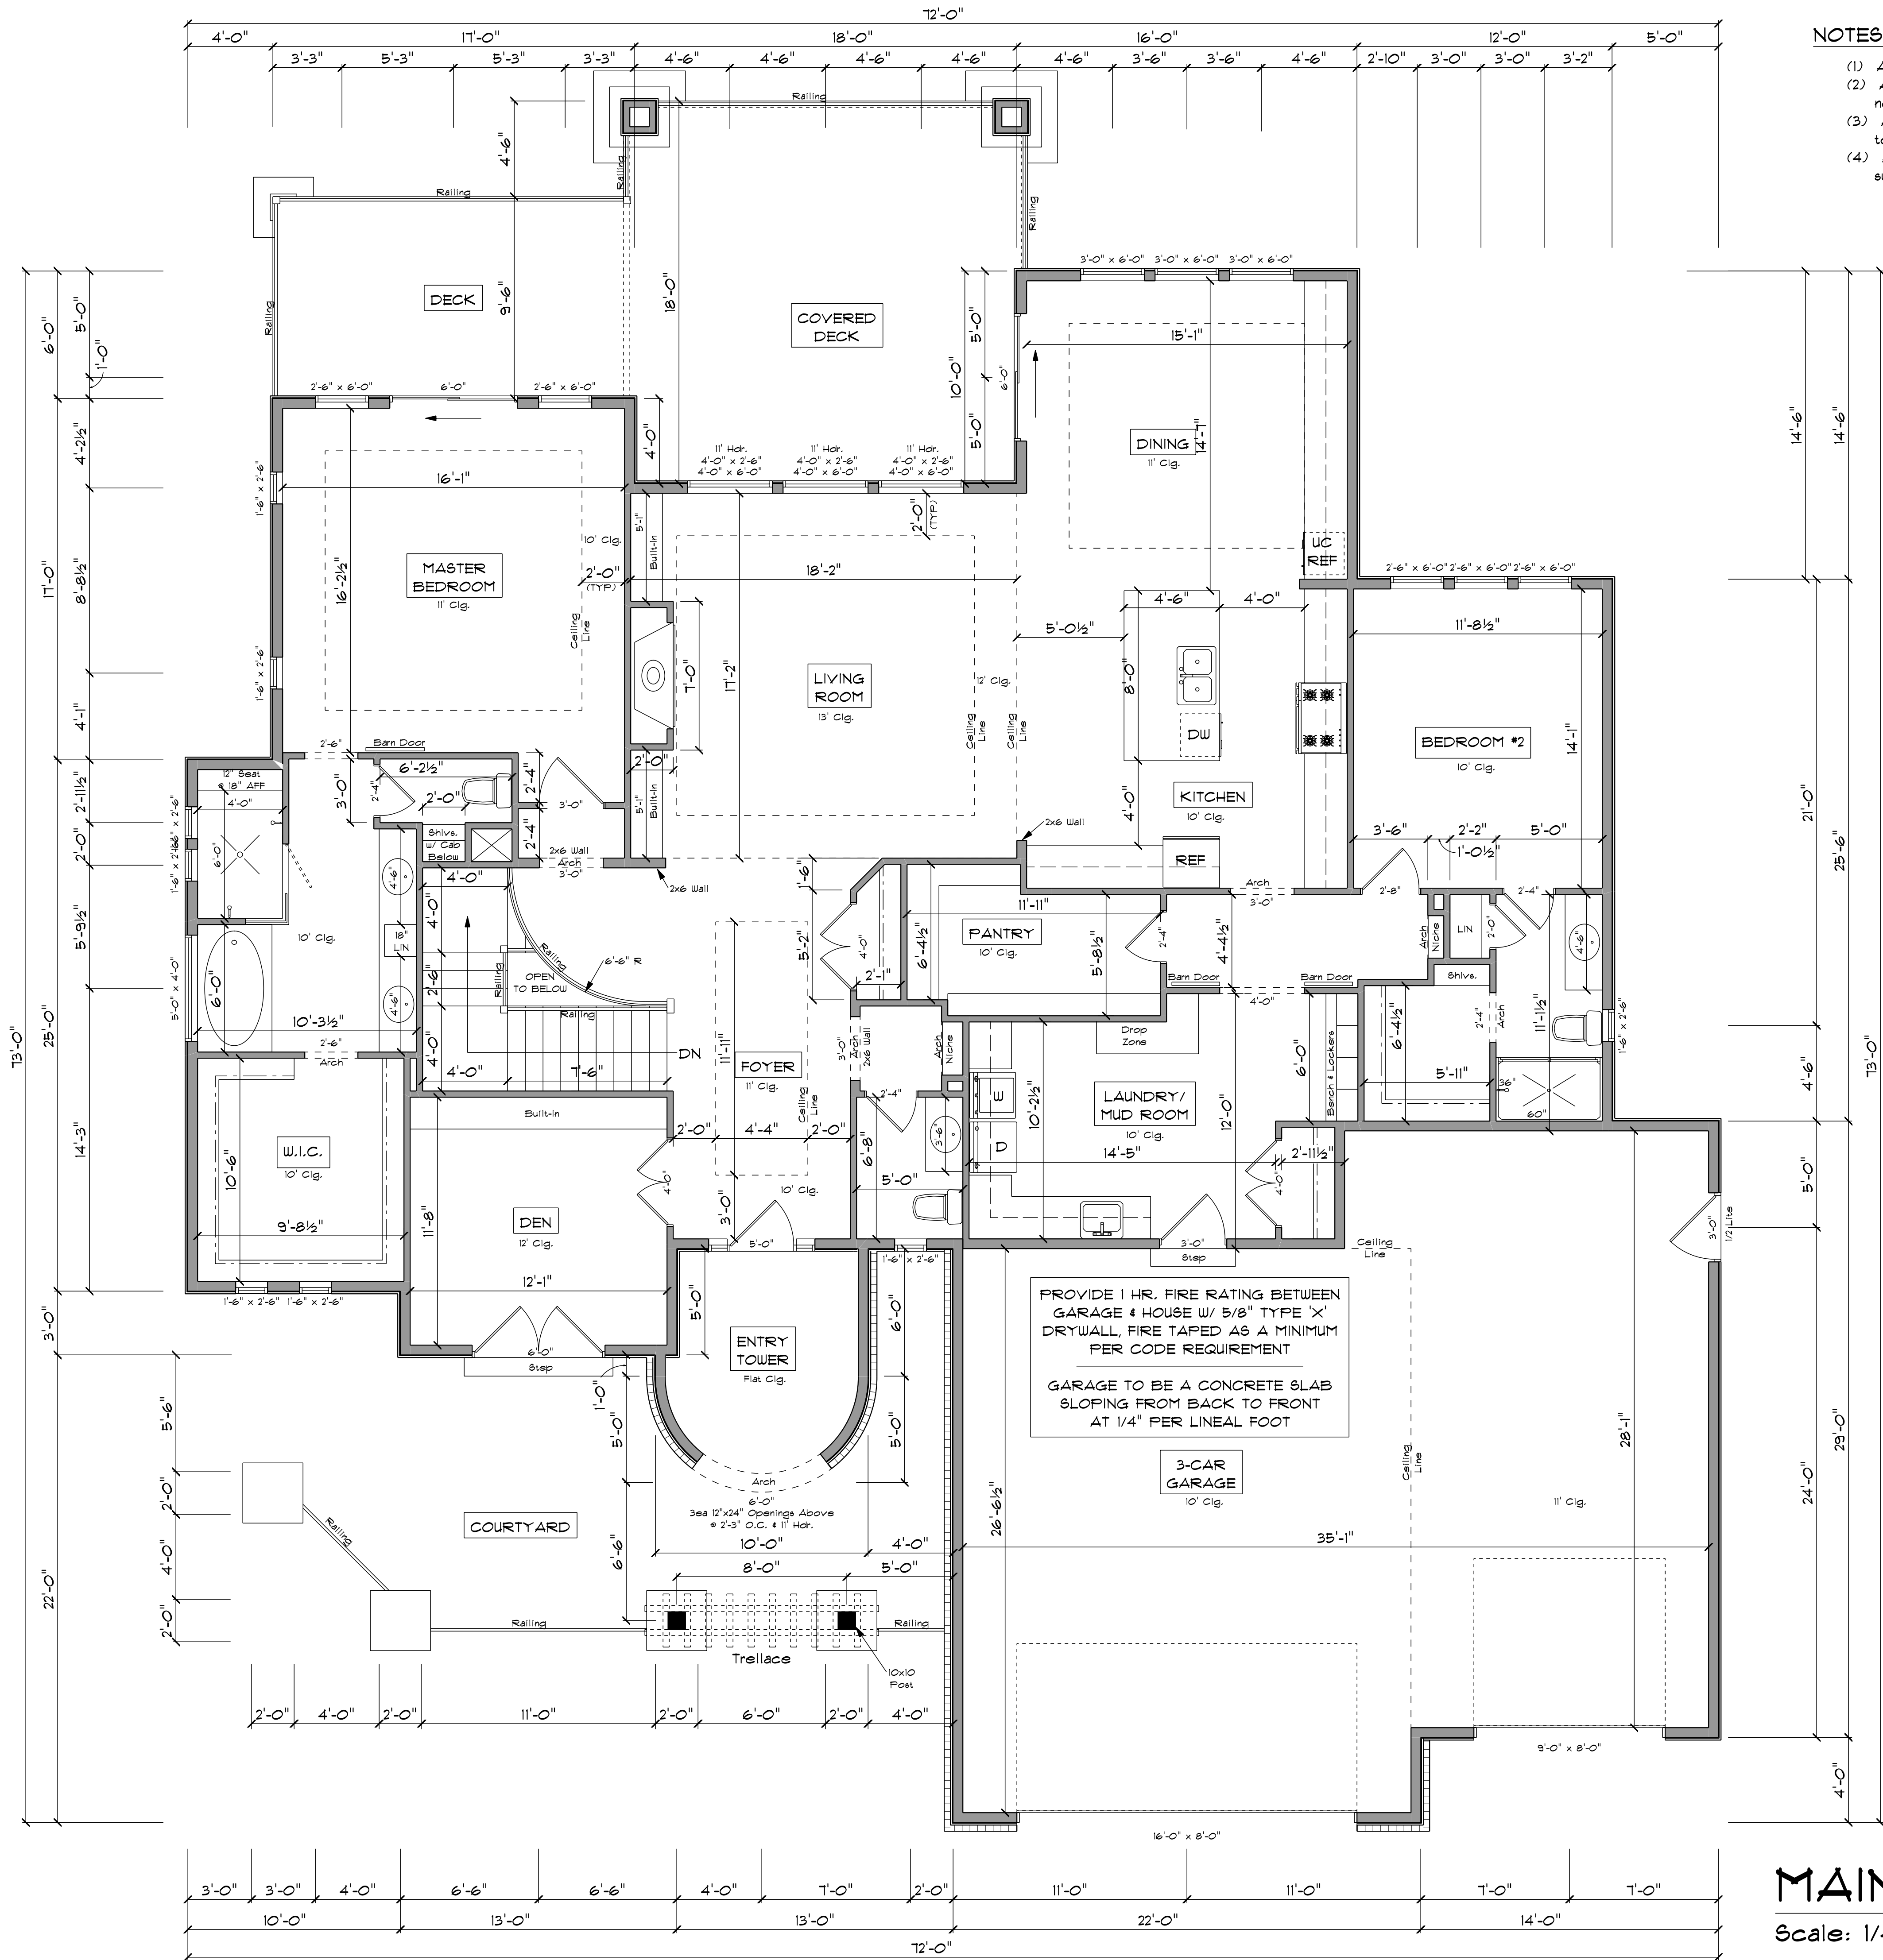

- NOTES:
- (1) All dimensions are for rough framing.
 - (2) All exterior walls to be 2x6 walls, unless noted otherwise.
 - (3) All arches to have legs 9" lower than tops, which match interior doors.
 - (4) All header heights are based on "their own" sub-floor/top of slab.

MAIN FLOOR PLAN
Scale: 1/4"=1'-0" 2546 FinSqFt

Copyright owned by Rentrow Design, LLC
No part of this plan may be reproduced or transmitted in any form or by any means, electronic or mechanical (including photocopying, recording, or by any information storage and retrieval system), without the prior written permission of Rentrow Design, LLC. The purchaser of this set of home plans entitles the purchaser to use this set of plans for the construction of only one building.

Revision:
6-30-16

THE SIENA

HARMONY - LOT 155

NoCo Custom Homes

Job Number:
2728

BD

BD

Jon R. Rentrow

RENTROW

Design, LLC

205 Allen Street
Ft. Collins, CO 80525
(970) 412-3400
RentrowDesign.com